


**(PHASE II)**

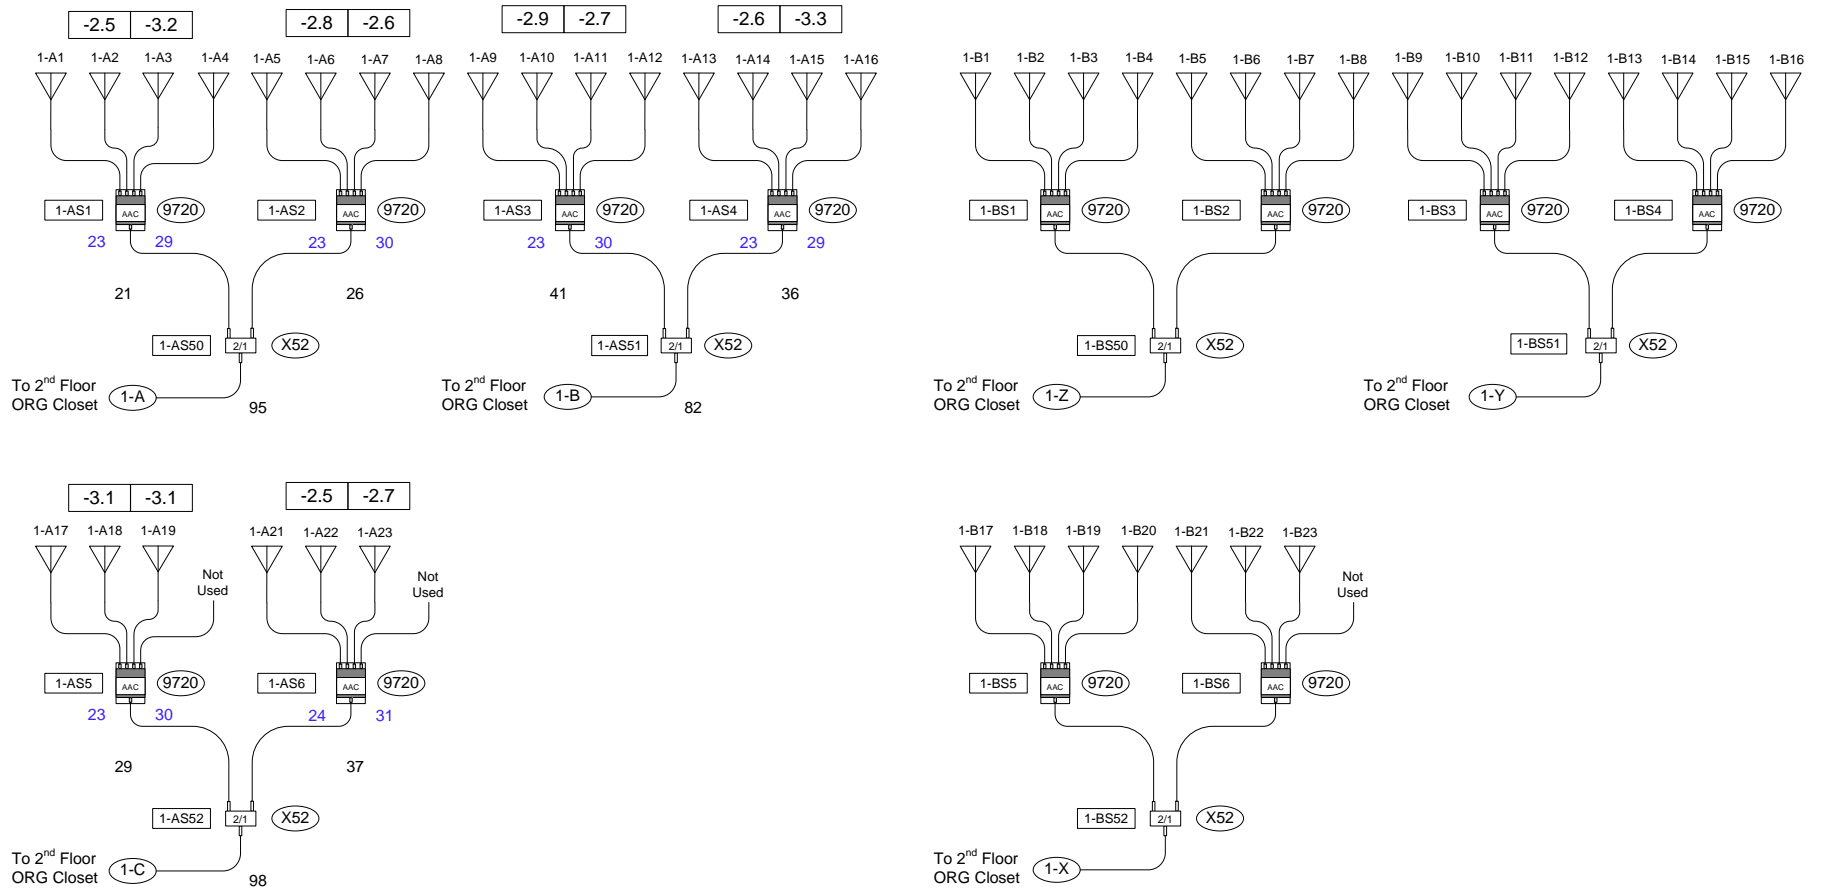

**Equipment Legend:**

- SL60144P-NK1 - Antenna
- TT-5900 - Terminator
- Attenuator - x dB

- X54 SP-2X54 - 4/1 Splitter -8.5dB/-9.0dB
- X52 SP-2X52 - 2/1 Splitter -4.2dB/-5.5dB
- HRS8 NK-HR S8 - 8/1 Splitter -11.0dB/-14.4dB

- 9720 UM-9720 – Amplifier Dual Band Variable Gain
- Addition/New Equipment
- Existing Equipment or New Install
- PS-3015 Power Supply -1dB/-2dB


NOTE: Any changes or modifications to this design must be approved in writing by the NKA Technical Department

Designed by: Noé Quiñonez Date: 09/10/15


**2<sup>nd</sup> Floor (PHASE I)**



**3<sup>rd</sup> Floor (PHASE I)**

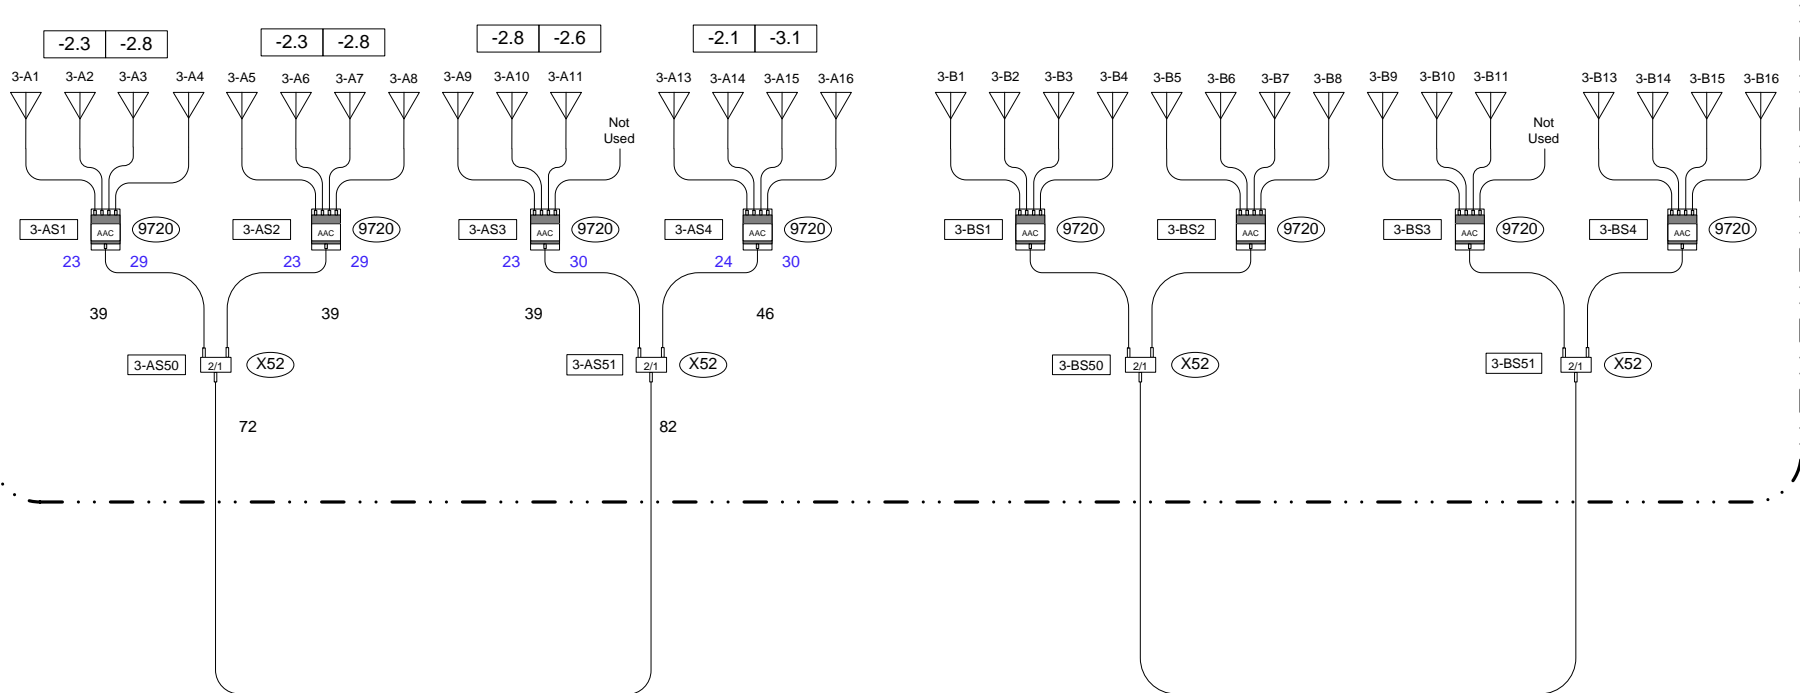

**2<sup>nd</sup> Floor ORG Closet**

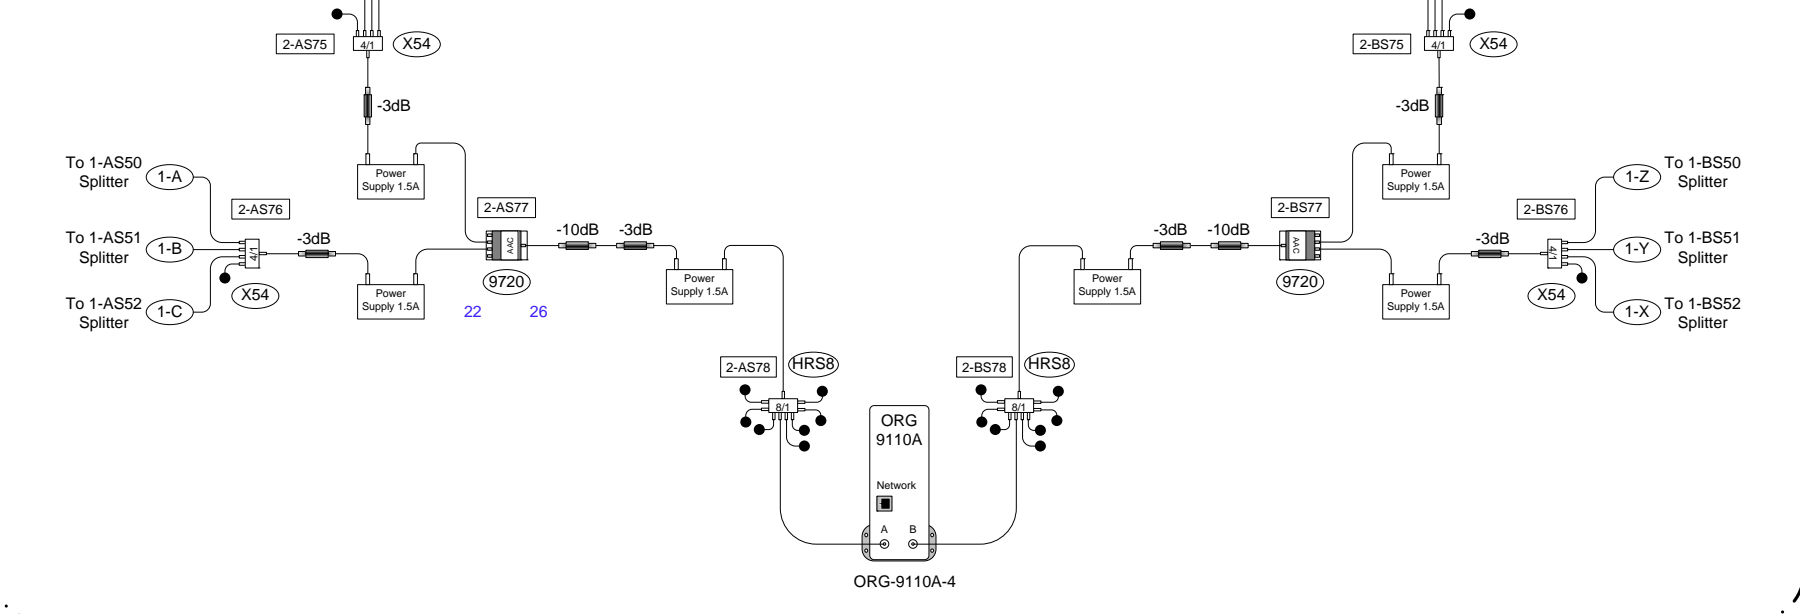


**Equipment Legend:**

- SL60144P-NK1 - Antenna
- TT-5900 - Terminator
- Attenuator - x dB

- SP-2X54 - 4/1 Splitter -8.5dB/-9.0dB
- SP-2X52 - 2/1 Splitter -4.2dB/-5.5dB
- NK-HR S8 - 8/1 Splitter -11.0dB/-14.4dB

- UM-9720 – Amplifier Dual Band Variable Gain
- Addition/New Equipment
- Existing Equipment or New Install
- PS-3015 Power Supply -1dB/-2dB

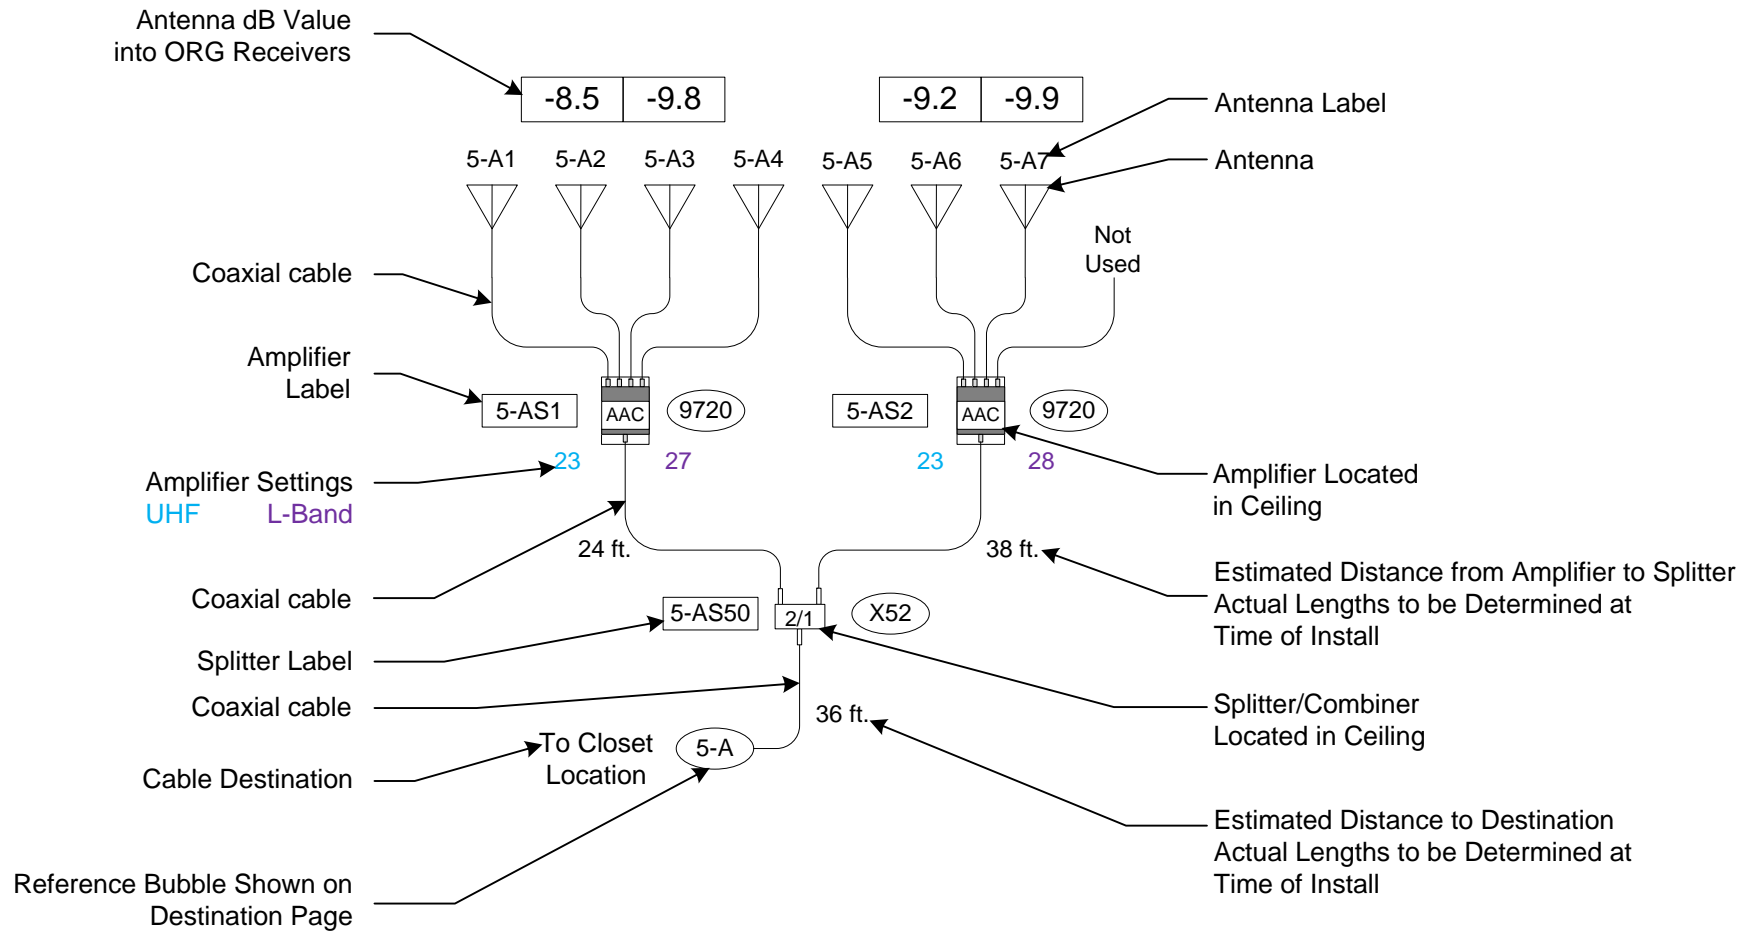

**Equipment Legend:**

- SL60144P-NK1 - Antenna
- TT-5900 - Terminator
- Attenuator - x dB

- SP-2X54 - 4/1 Splitter -8.5dB/-9.0dB
- SP-2X52 - 2/1 Splitter -4.2dB/-5.5dB
- NK-HR S8 - 8/1 Splitter -11.0dB/-14.4dB

- UM-9720 – Amplifier Dual Band Variable Gain
- Addition/New Equipment
- Existing Equipment or New Install
- PS-3015 Power Supply -1dB/-2dB