



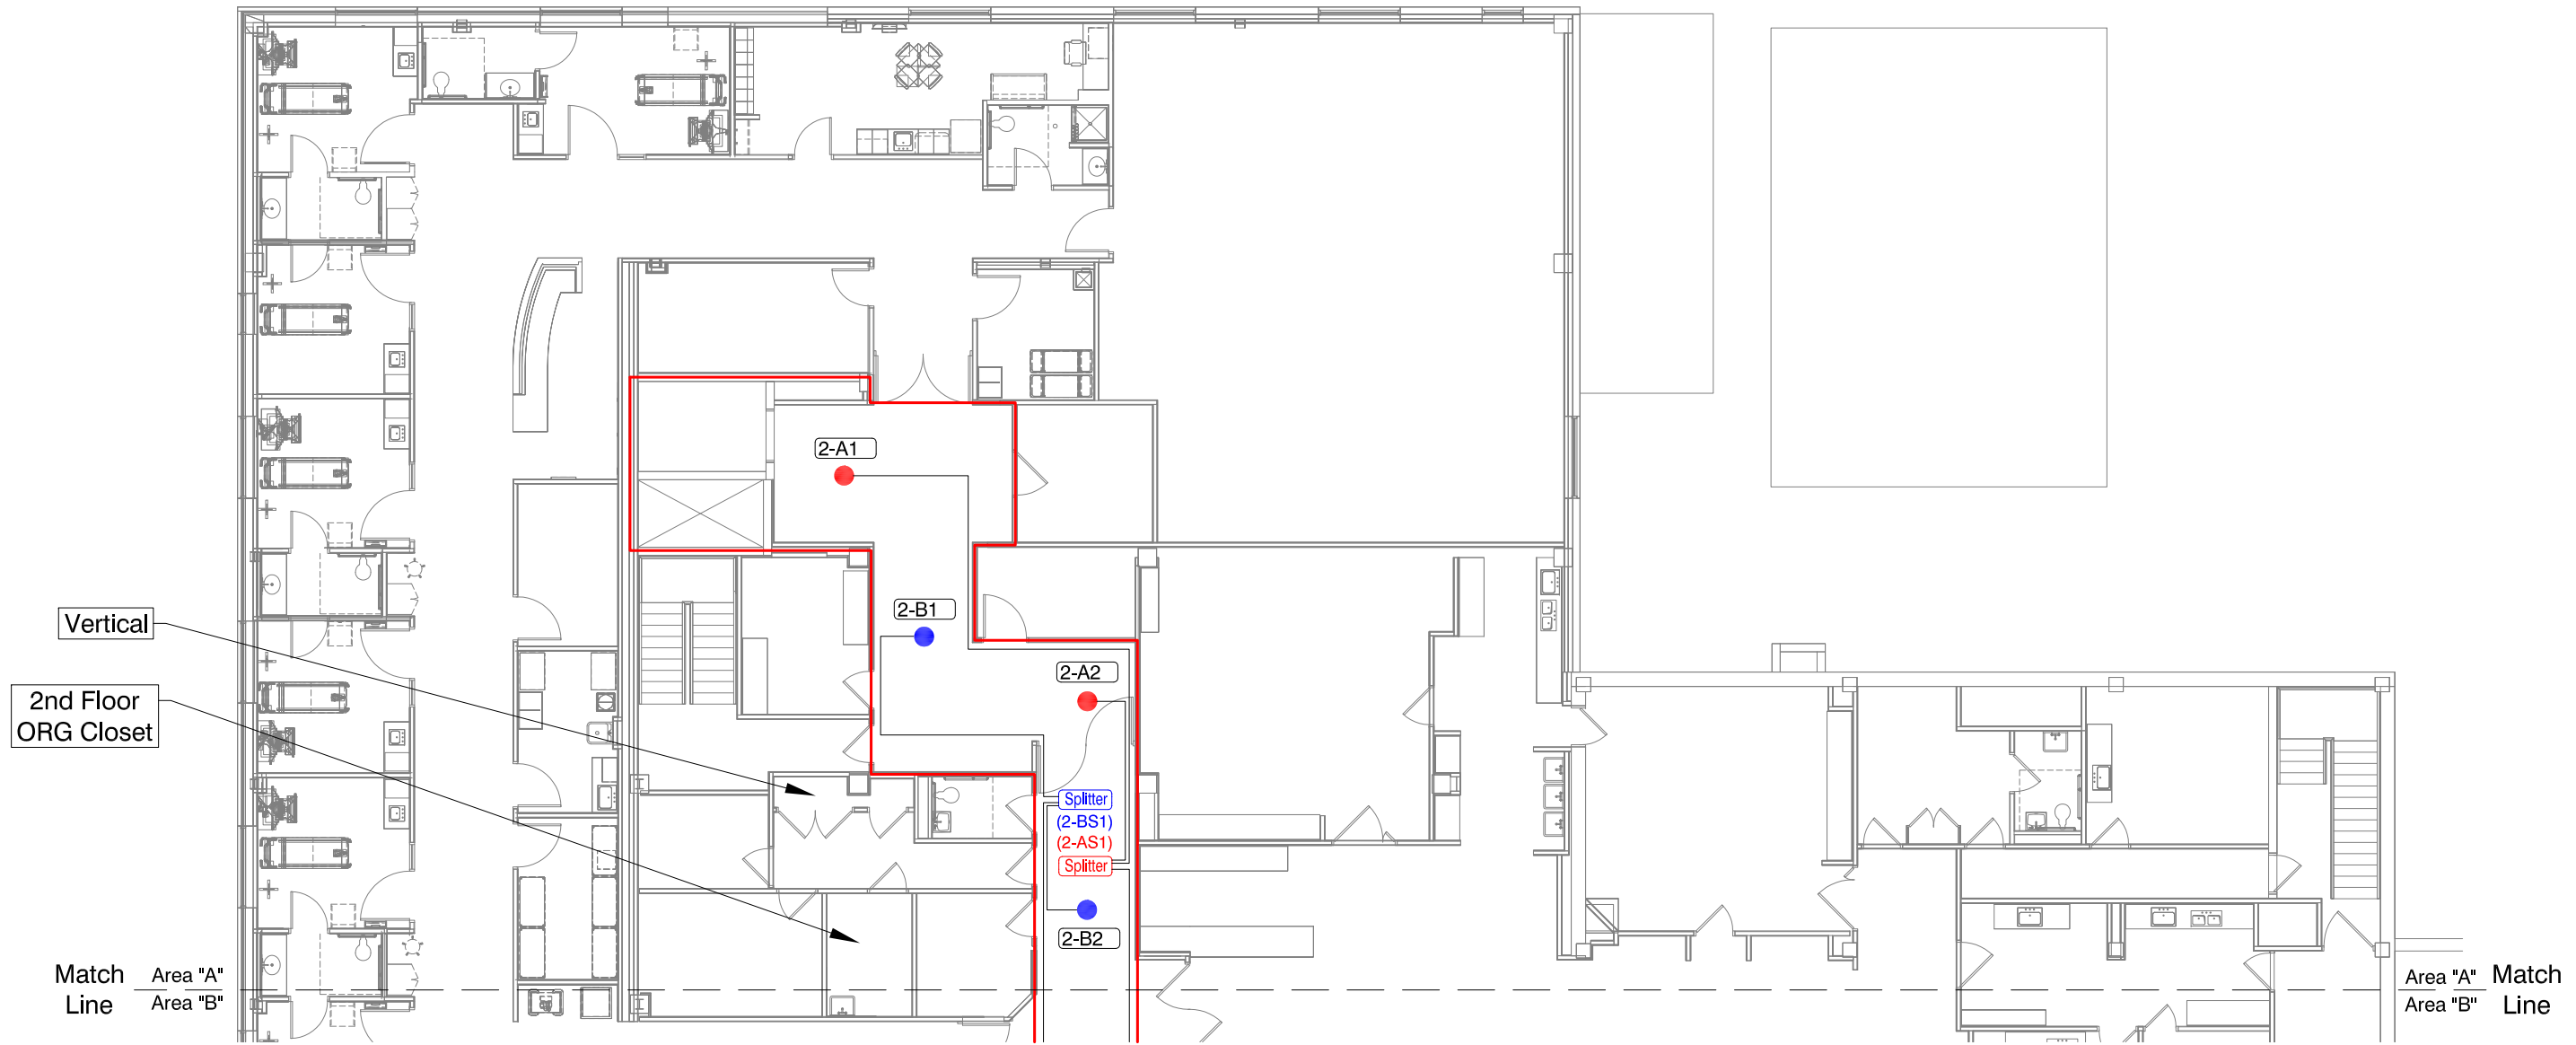

Note: Any changes or modifications to this design must be approved in writing by the Nihon Kohden America Technical Department.



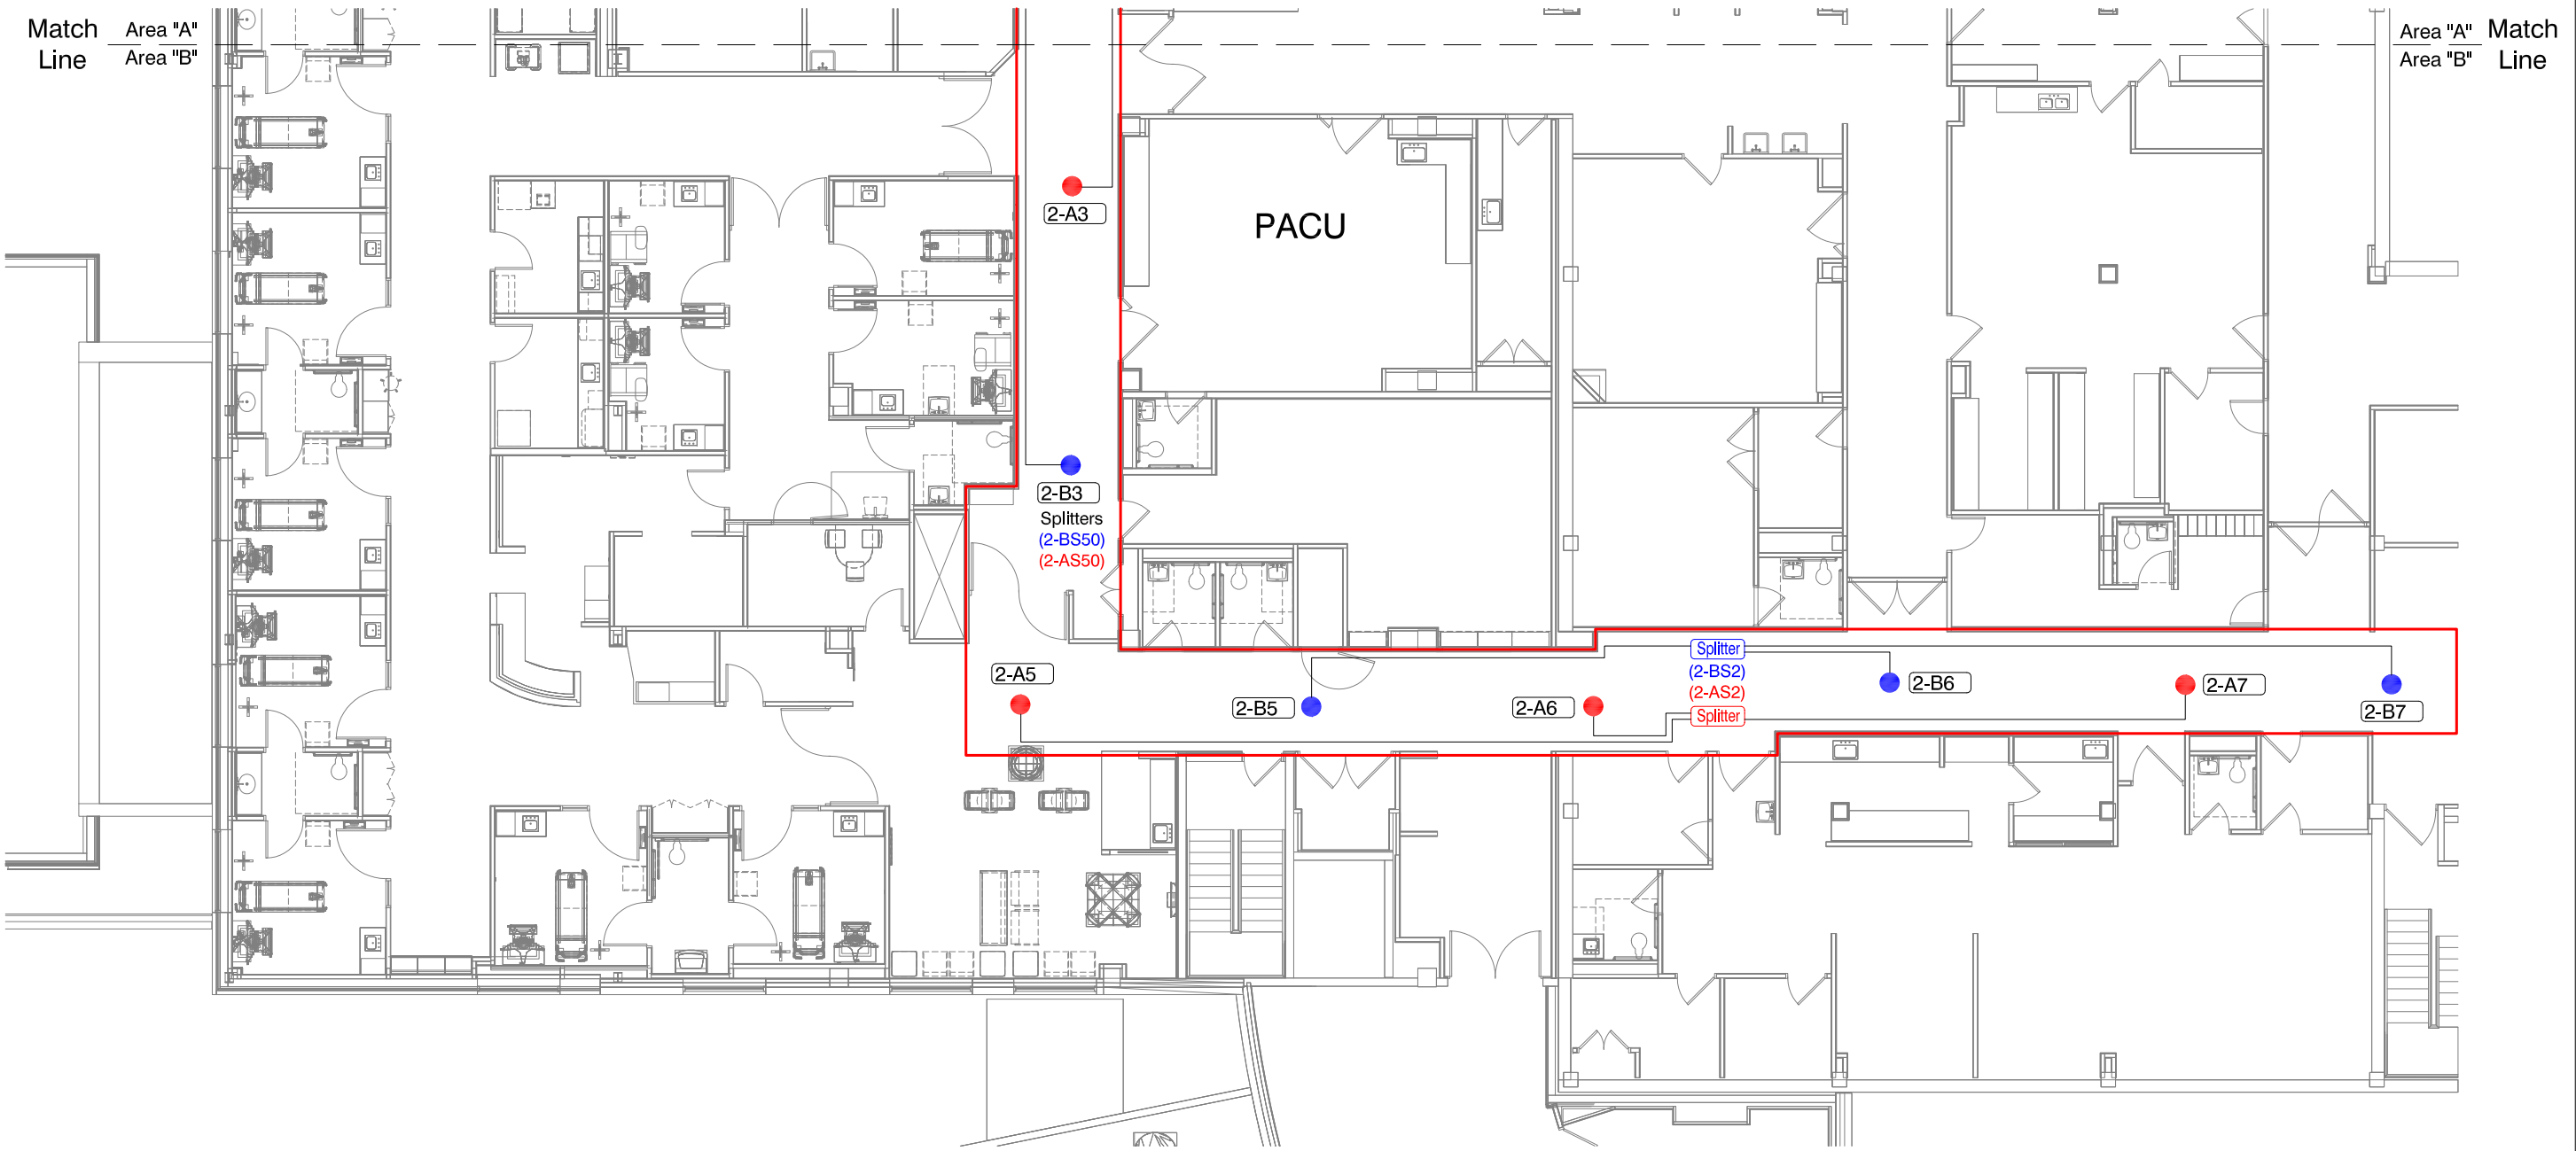


Note: Any changes or modifications to this design must be approved in writing by the Nihon Kohden America Technical Department.

Designed By: David Hopkins
 Date: 11/12/15

Revisions:

1.	
2.	
3.	

2nd Floor
 Area "B"

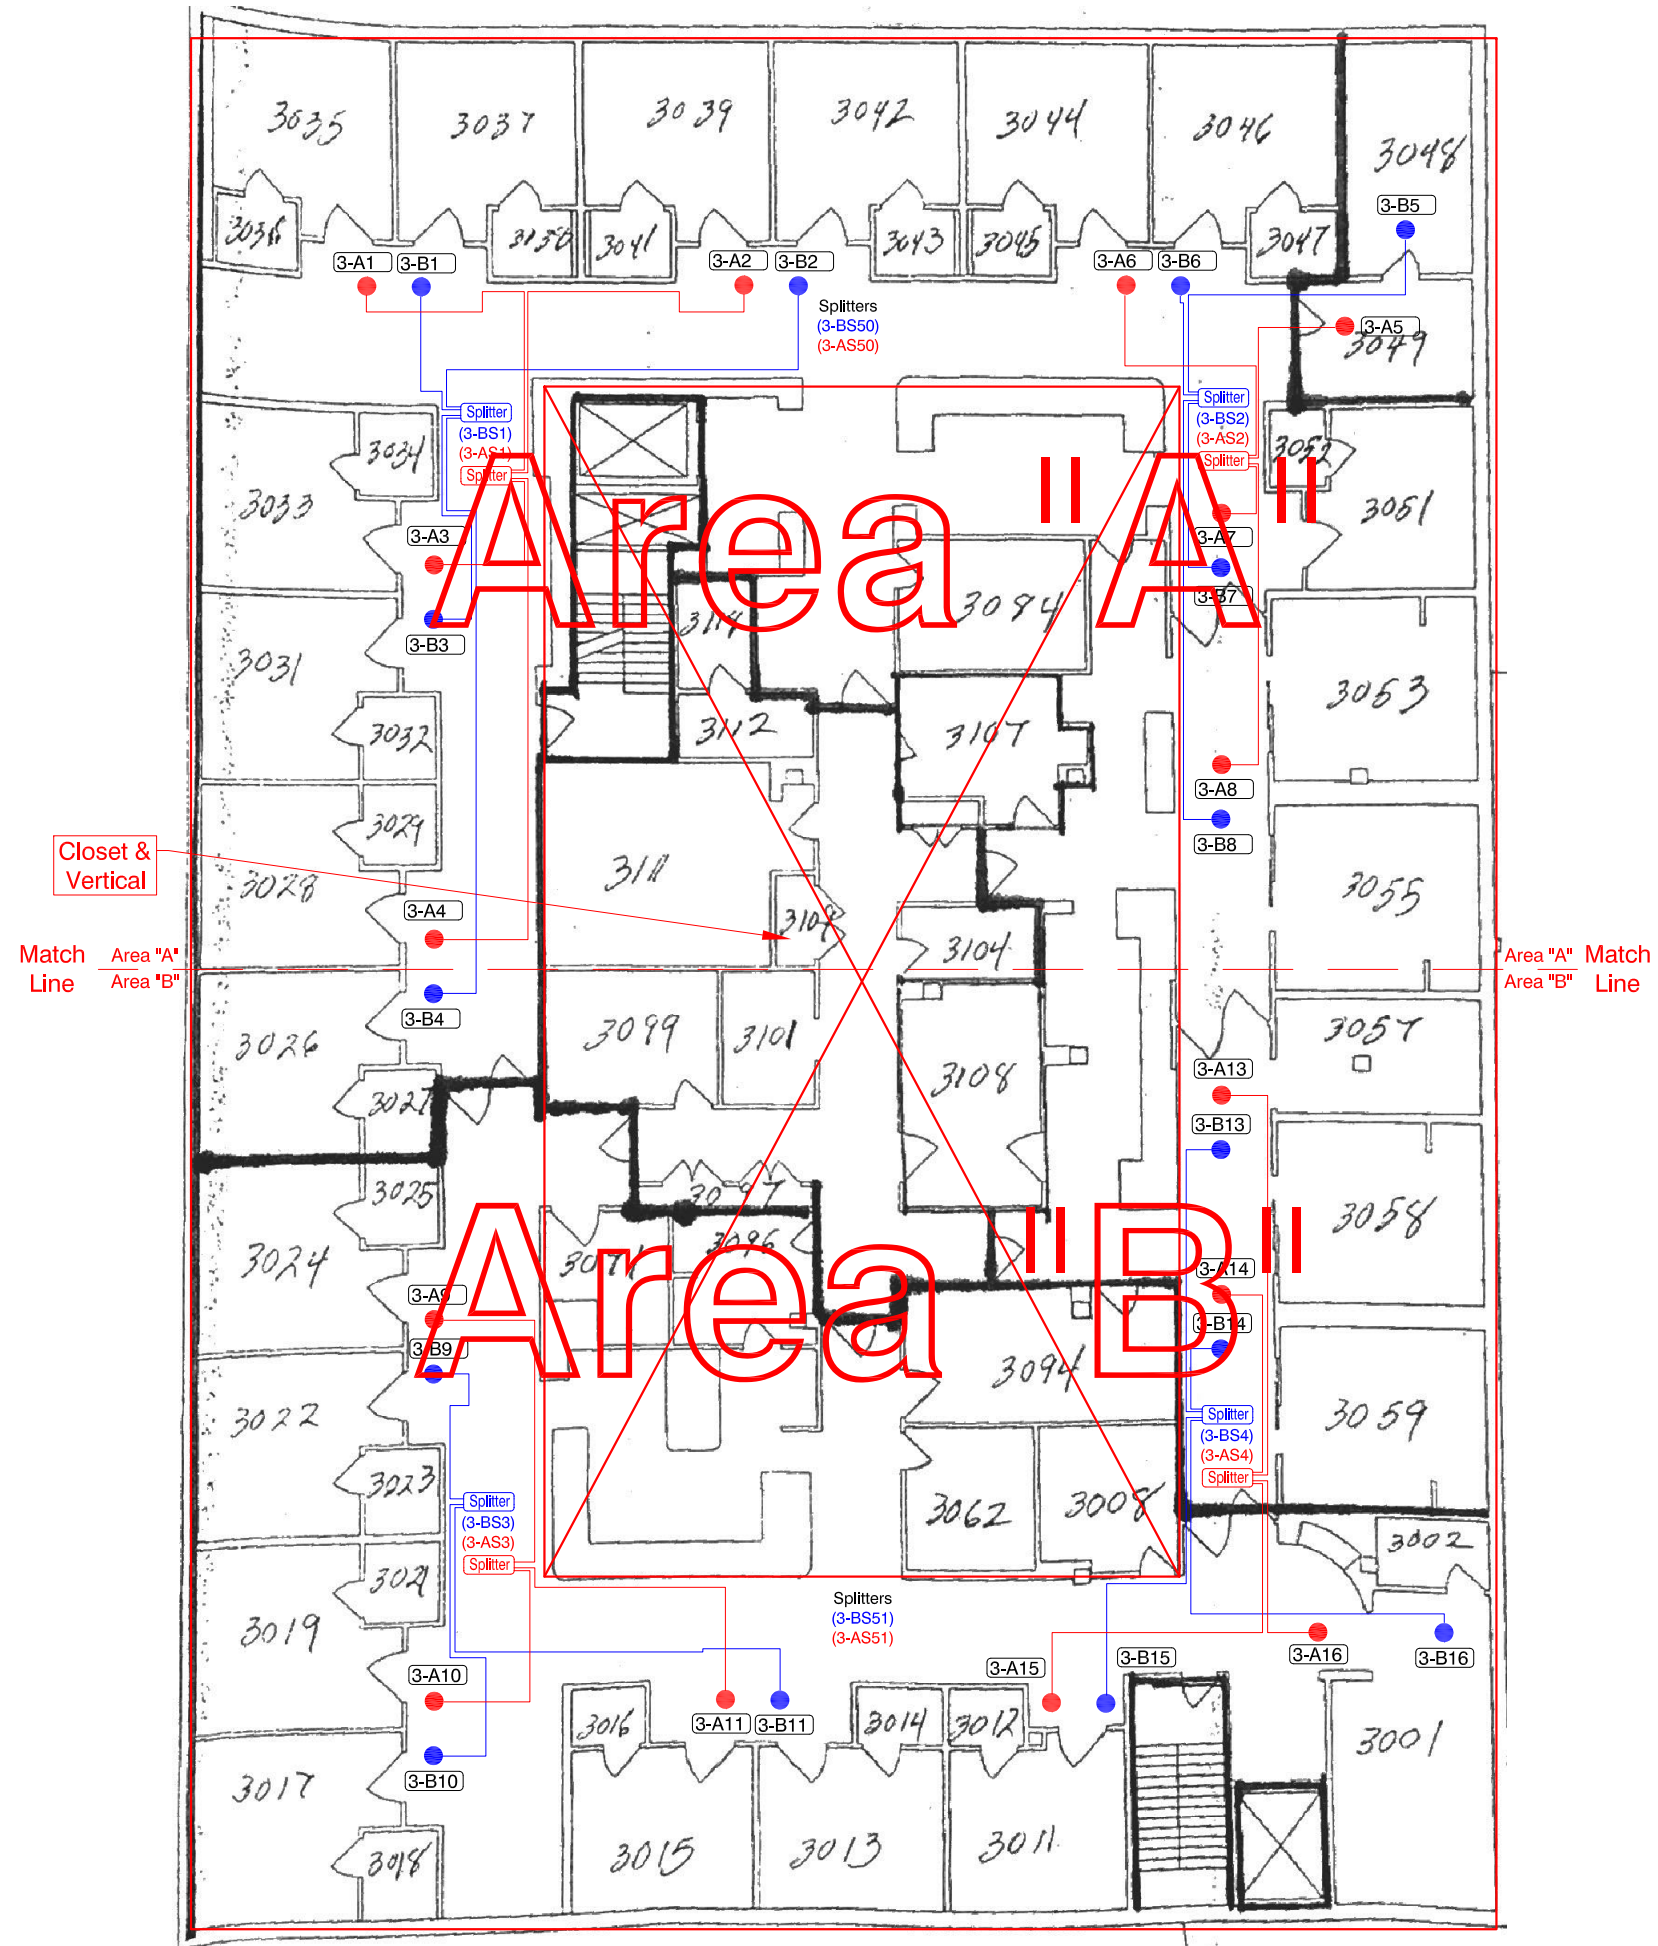

Closet & Vertical

Match Line Area "A" Area "B"


Area "A" Match Line Area "B" Line



Note: Any changes or modifications to this design must be approved in writing by the Nihon Kohden America Technical Department.

Designed By: David Hopkins
Date: 10/23/15
Revisions:
1.
2.
3.

3rd Floor
 Entire Floor

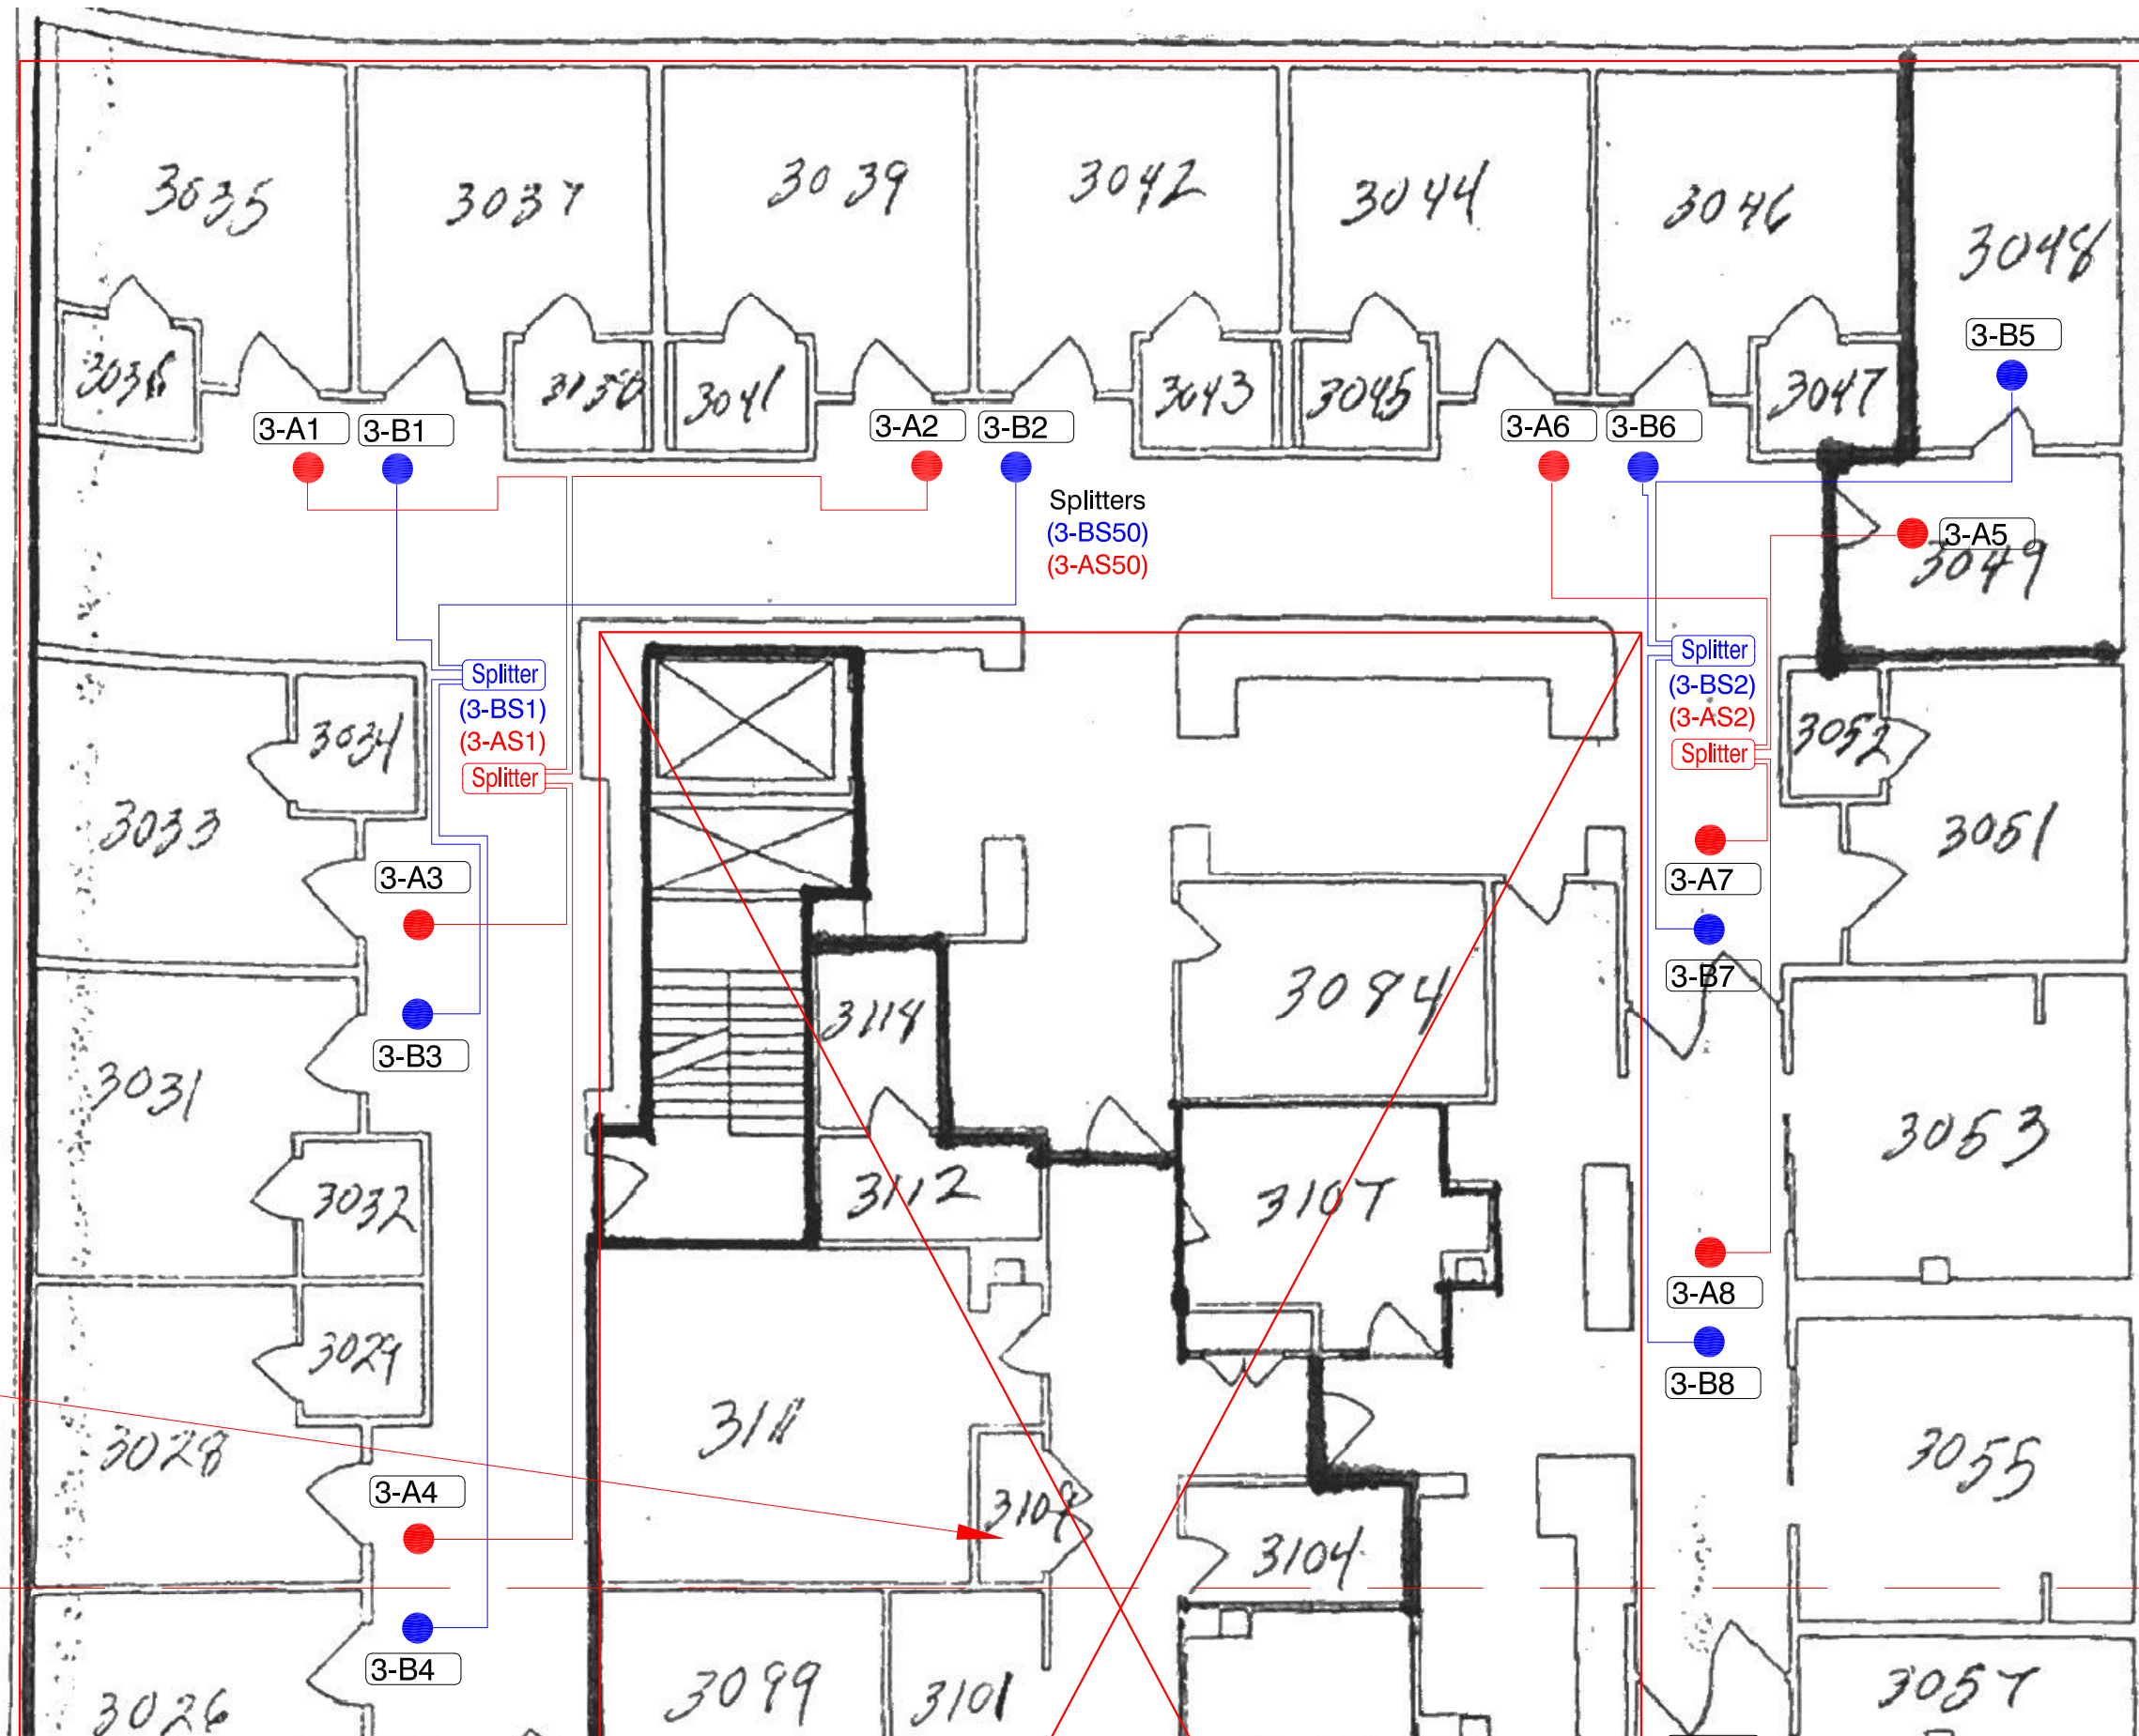


Closet & Vertical

Match Line Area "A" Area "B"

Area "A" Match Line Area "B" Line

Match Line
Area "A"
Area "B"

Area "A" Match Line
Area "B" Line

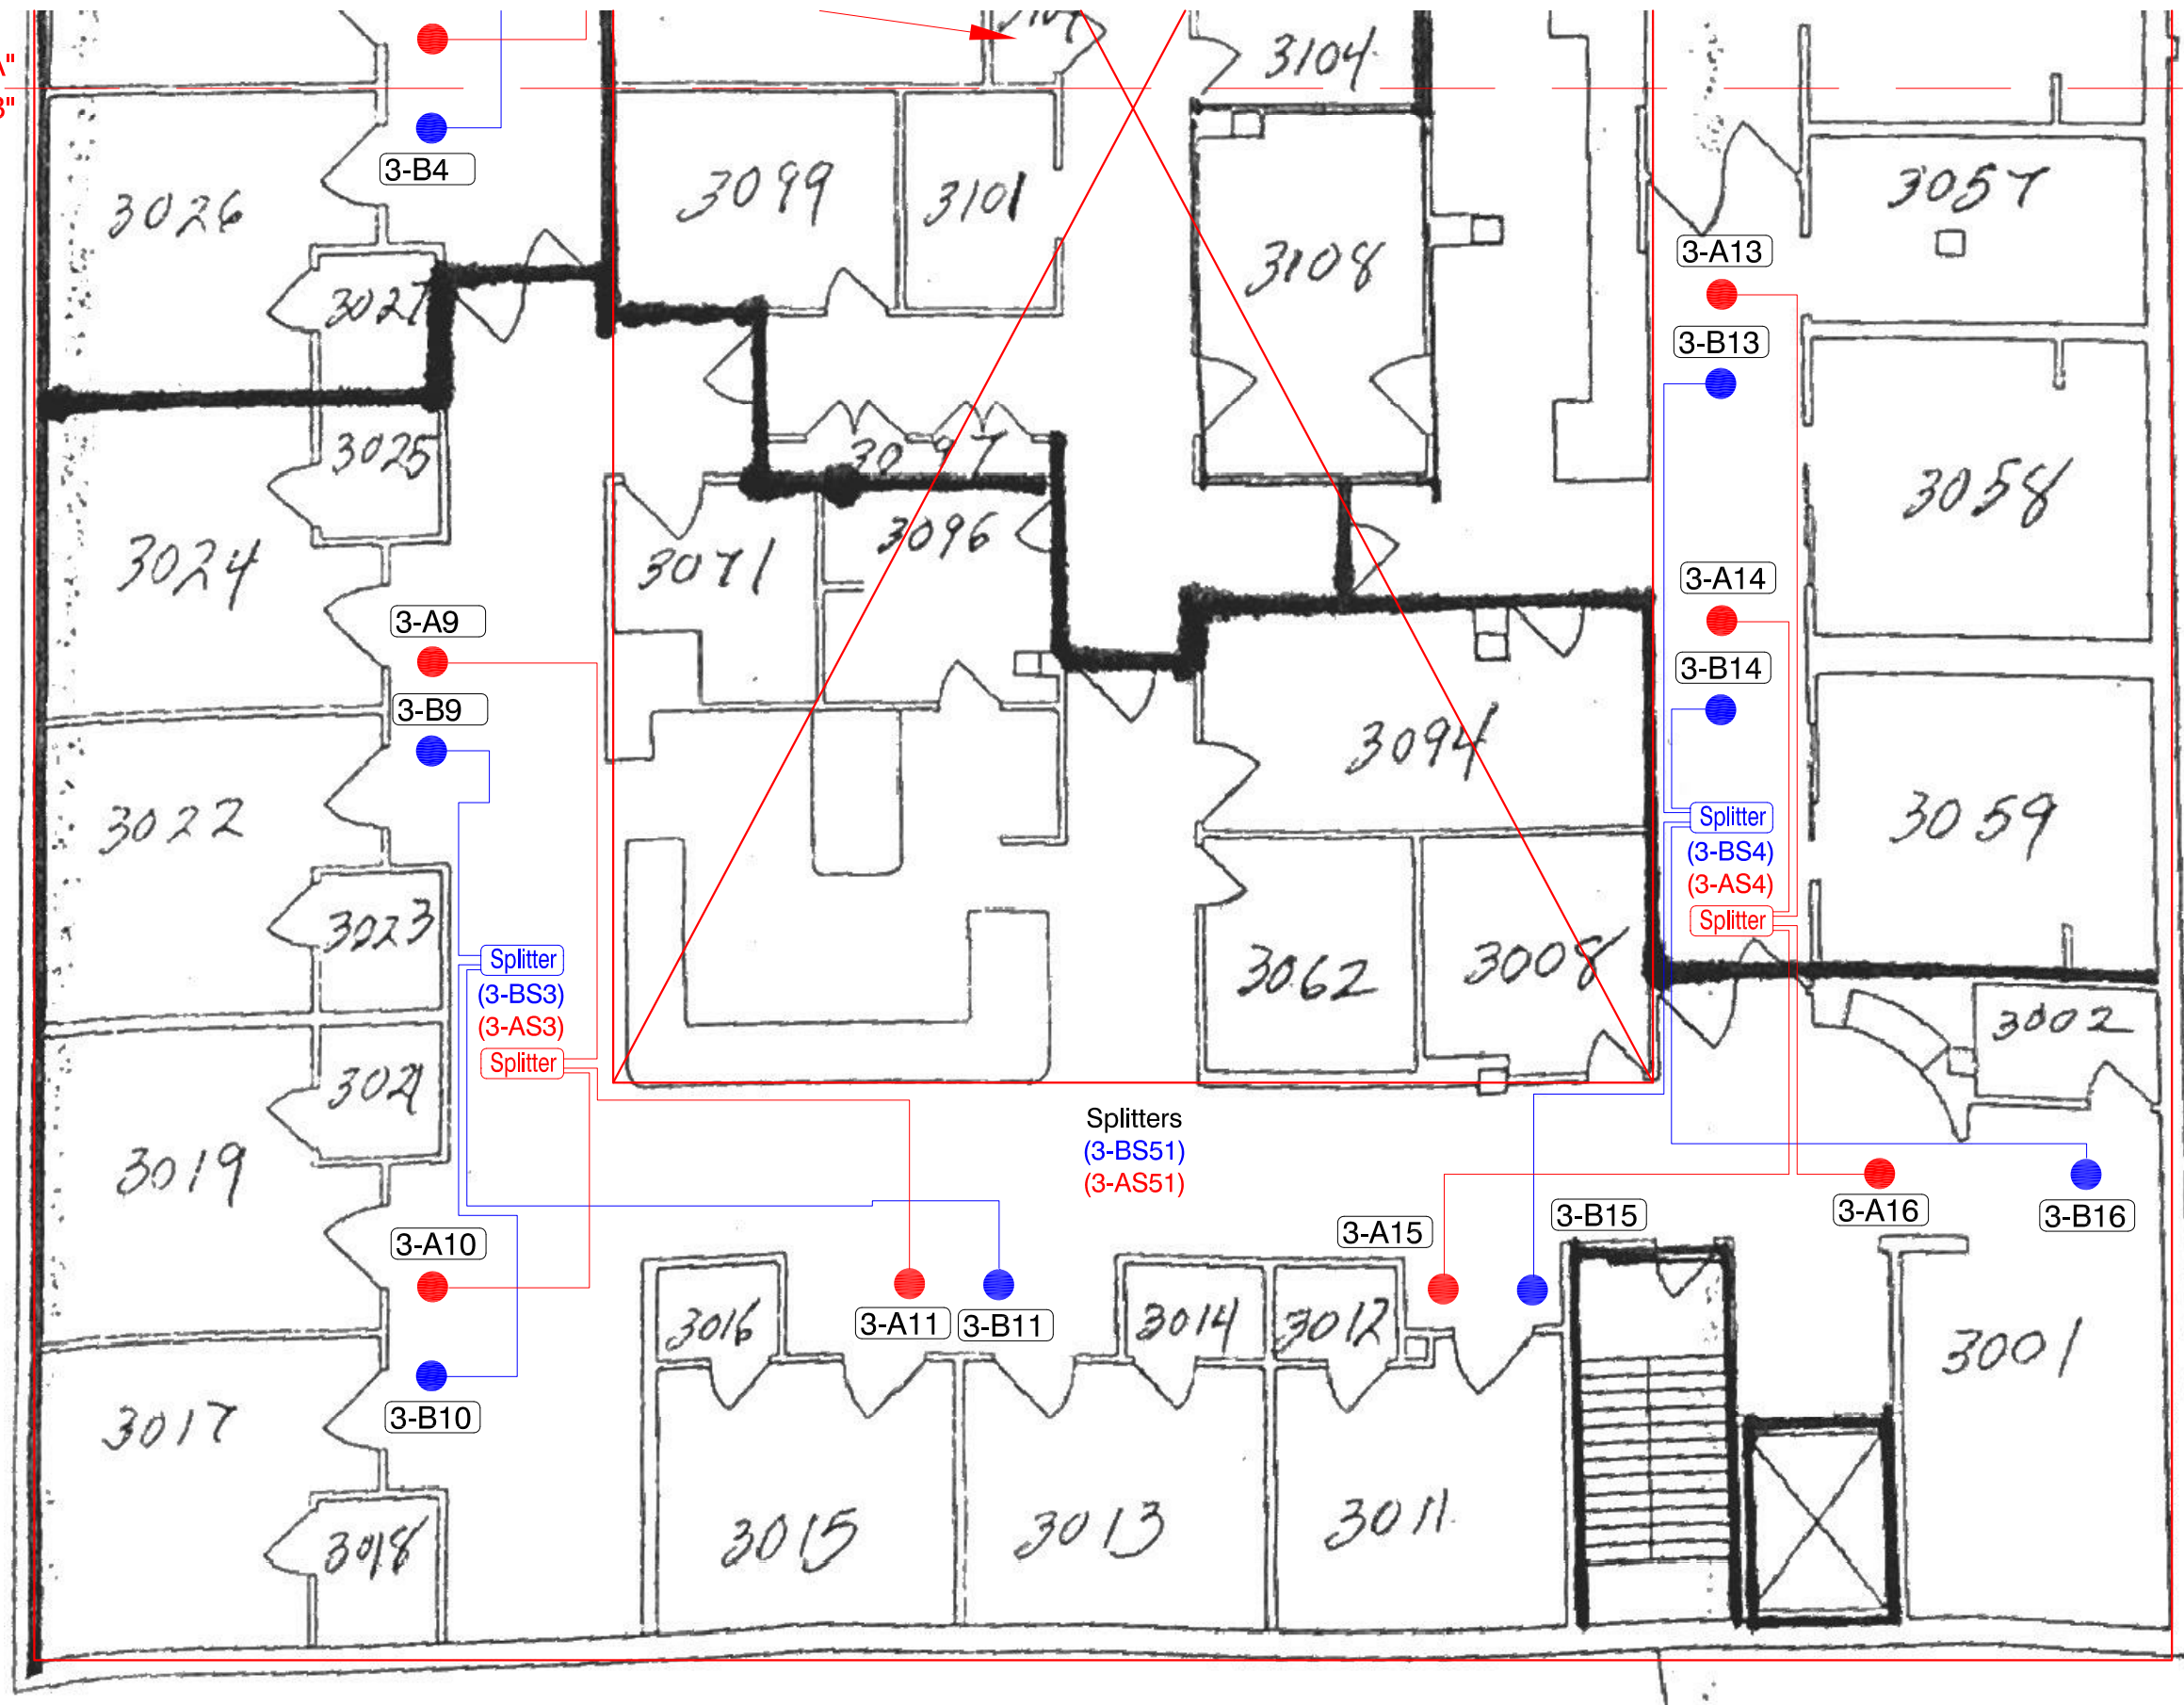

Note: Any changes or modifications to this design must be approved in writing by the Nihon Kohden America Technical Department.